


- Scheme Plan:**
- Existing Footway
 - New Footway
 - Metered Parking
 - Traffic Flow Direction

- Notes:**
- Existing metered parking approximately 58 6m bays.
 - Design metered parking approximately 94 6m bays.
 - Crossing detail shown in HI9999-12-2014/019/01/Orig

This map is based upon Ordnance Survey material with the permission of the Ordnance Survey on behalf of the Controller of Her Majesty's Stationery Office. © Crown Copyright 2014. Unauthorised reproduction infringes Crown Copyright and may lead to prosecution or civil proceedings. © Dorset County Council 2014. OS license number: 100019790. Aerial photography © UKPerspectives.com 2014

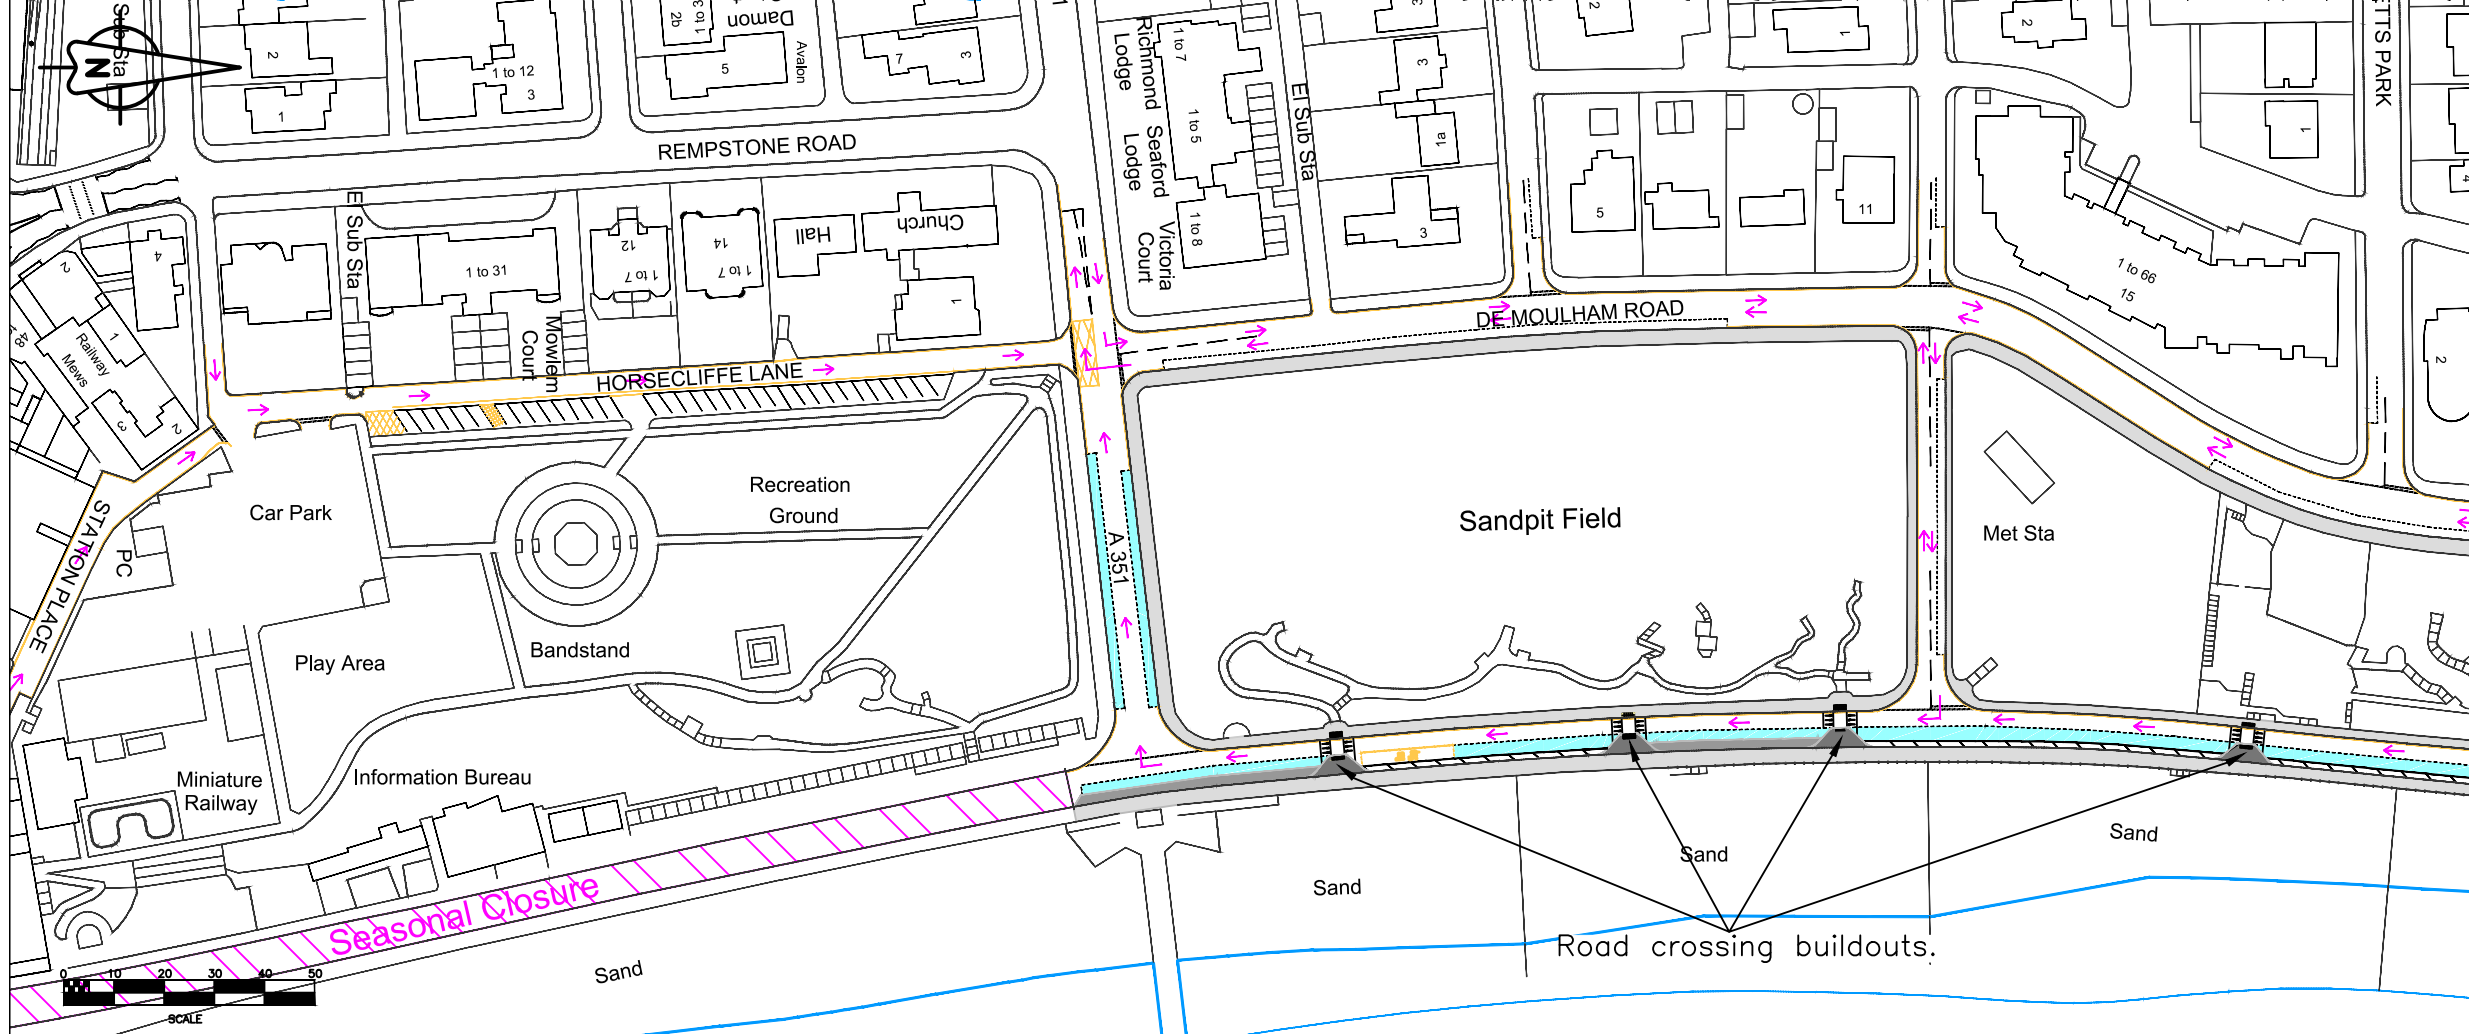

Orig	Date	Issue / Remarks	Checked
16Sep15			JDM

Dorset County Council

ENVIRONMENT AND THE ECONOMY DIRECTORATE
Mike Harries Director for Environment and the Economy

DORSET HIGHWAYS
Andrew Martin
Head of Dorset Highways

Project Title
SWANAGE & LANGTON MATRAVERS WALKING & CYCLING ROUTES

Drawing Title
SHORE ROAD TEMPORARY SCHEME OVERVIEW

Scale (A3 Size)	Drawn By	Date
1:1500	JDM	16 Sep 15

Drawing Number
HI9999-12-14/015/01/Orig

Drawing Status
-