

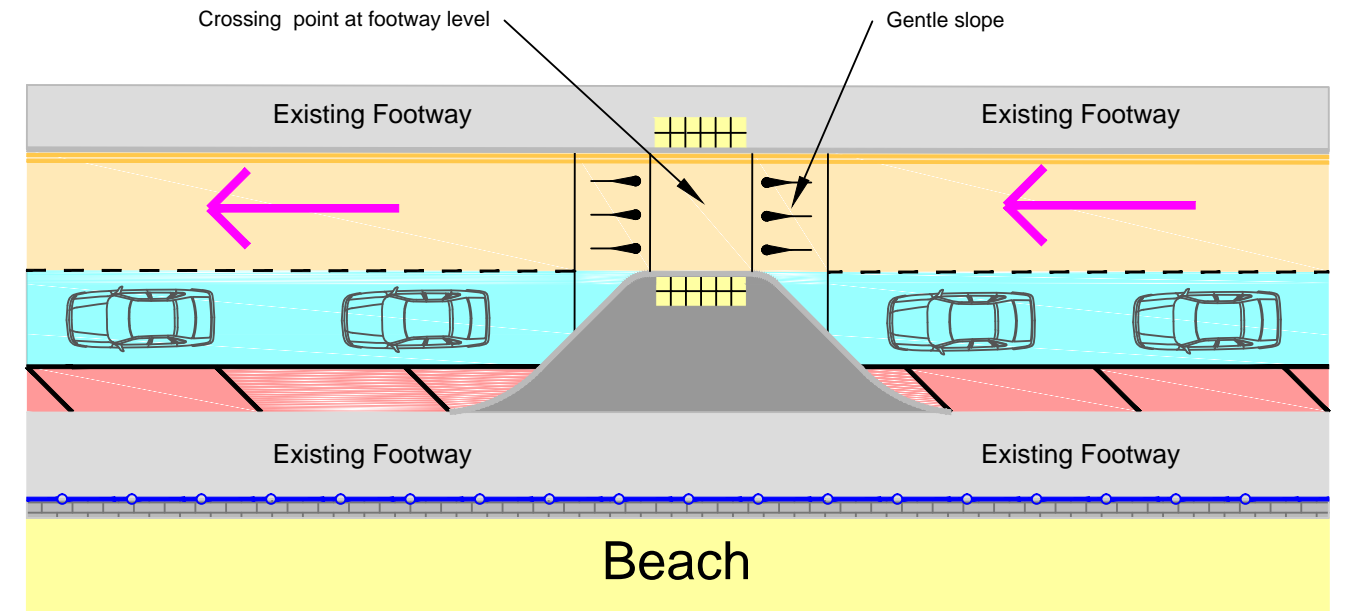
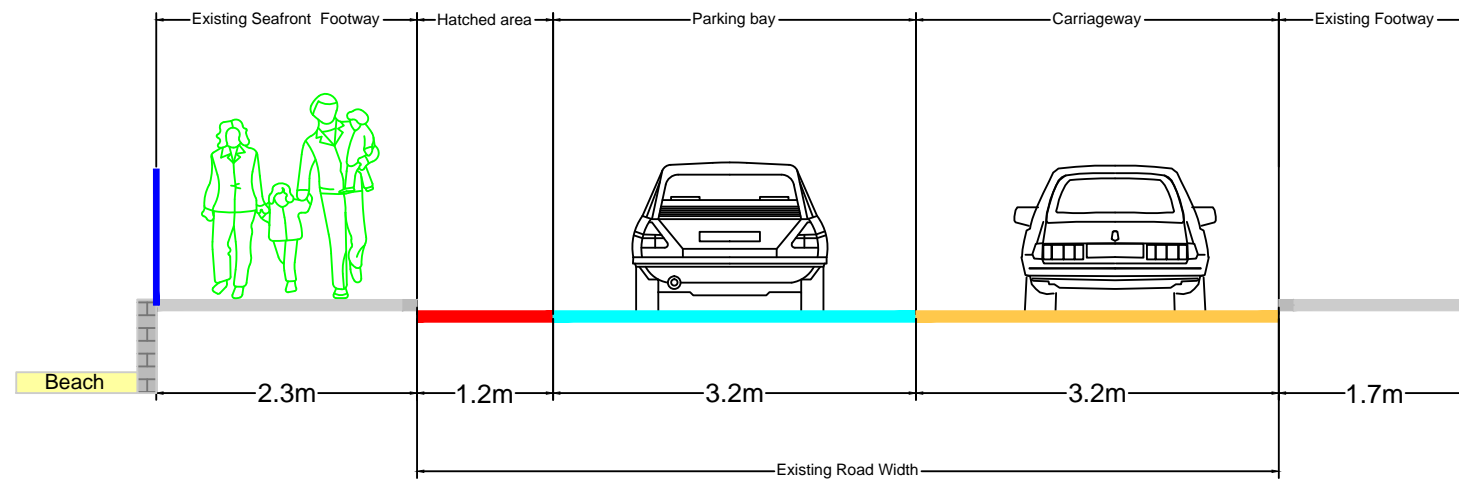



# Temporary Scheme

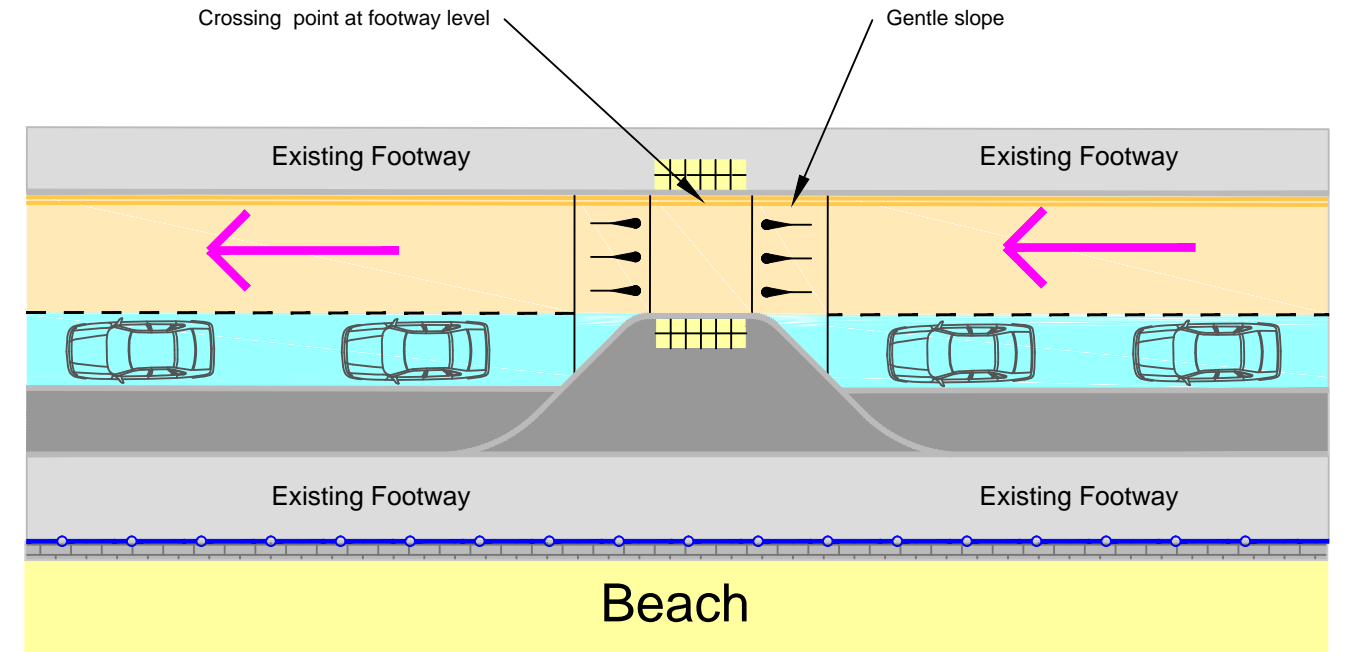

# Permanent Scheme

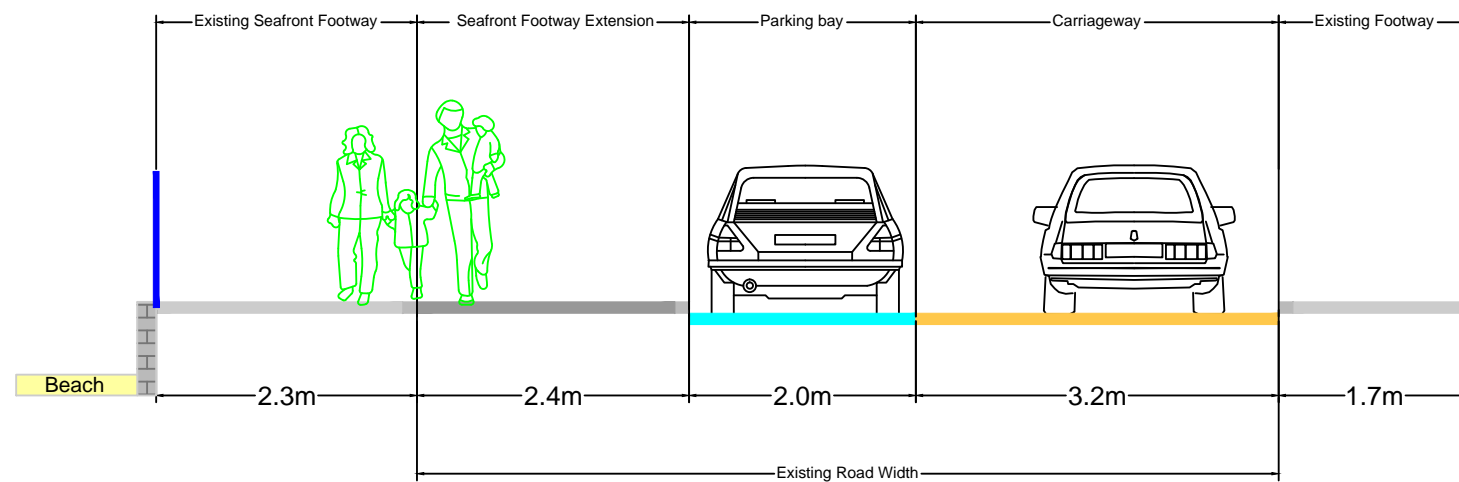

 <b>Dorset County Council</b> ENVIRONMENT AND THE ECONOMY DIRECTORATE Mike Harries Director for Environment and the Economy	Project Title		SWANAGE & LANGTON MATRAVERS WALKING & CYCLING ROUTES		This map is based upon Ordnance Survey material with the permission of the Ordnance Survey on behalf of the Controller of Her Majesty's Stationery Office. © Crown Copyright 2014. Unauthorised reproduction infringes Crown Copyright and may lead to prosecution or civil proceedings. © Dorset County Council 2014. OS license number: 100019790. Aerial photography © UKPerspectives.com 2014			
	Drawing Title		SHORE ROAD TYPICAL CROSSING POINT SECTION VIEWS			Drawing Number	HI9999-12-2014/015/03/Orig	
<b>DORSET HIGHWAYS</b> Andrew Martin Head of Dorset Highways	Scale (A3 Size)	1:200	Drawn	JDM	Date	11Sep15	Drawing Status	-
	Orig	11Sep15	Rev		Issue / Remarks		Checked	JDM